

WIRELESS PUBLIC WARNING SYSTEM

LEGEND



SIRENS, SPEAKERS ON POLE




RADIO CONTROL TRANSMITTER ASSEMBLY

R100'–112dB

R200'-102dB

R400'-92dB

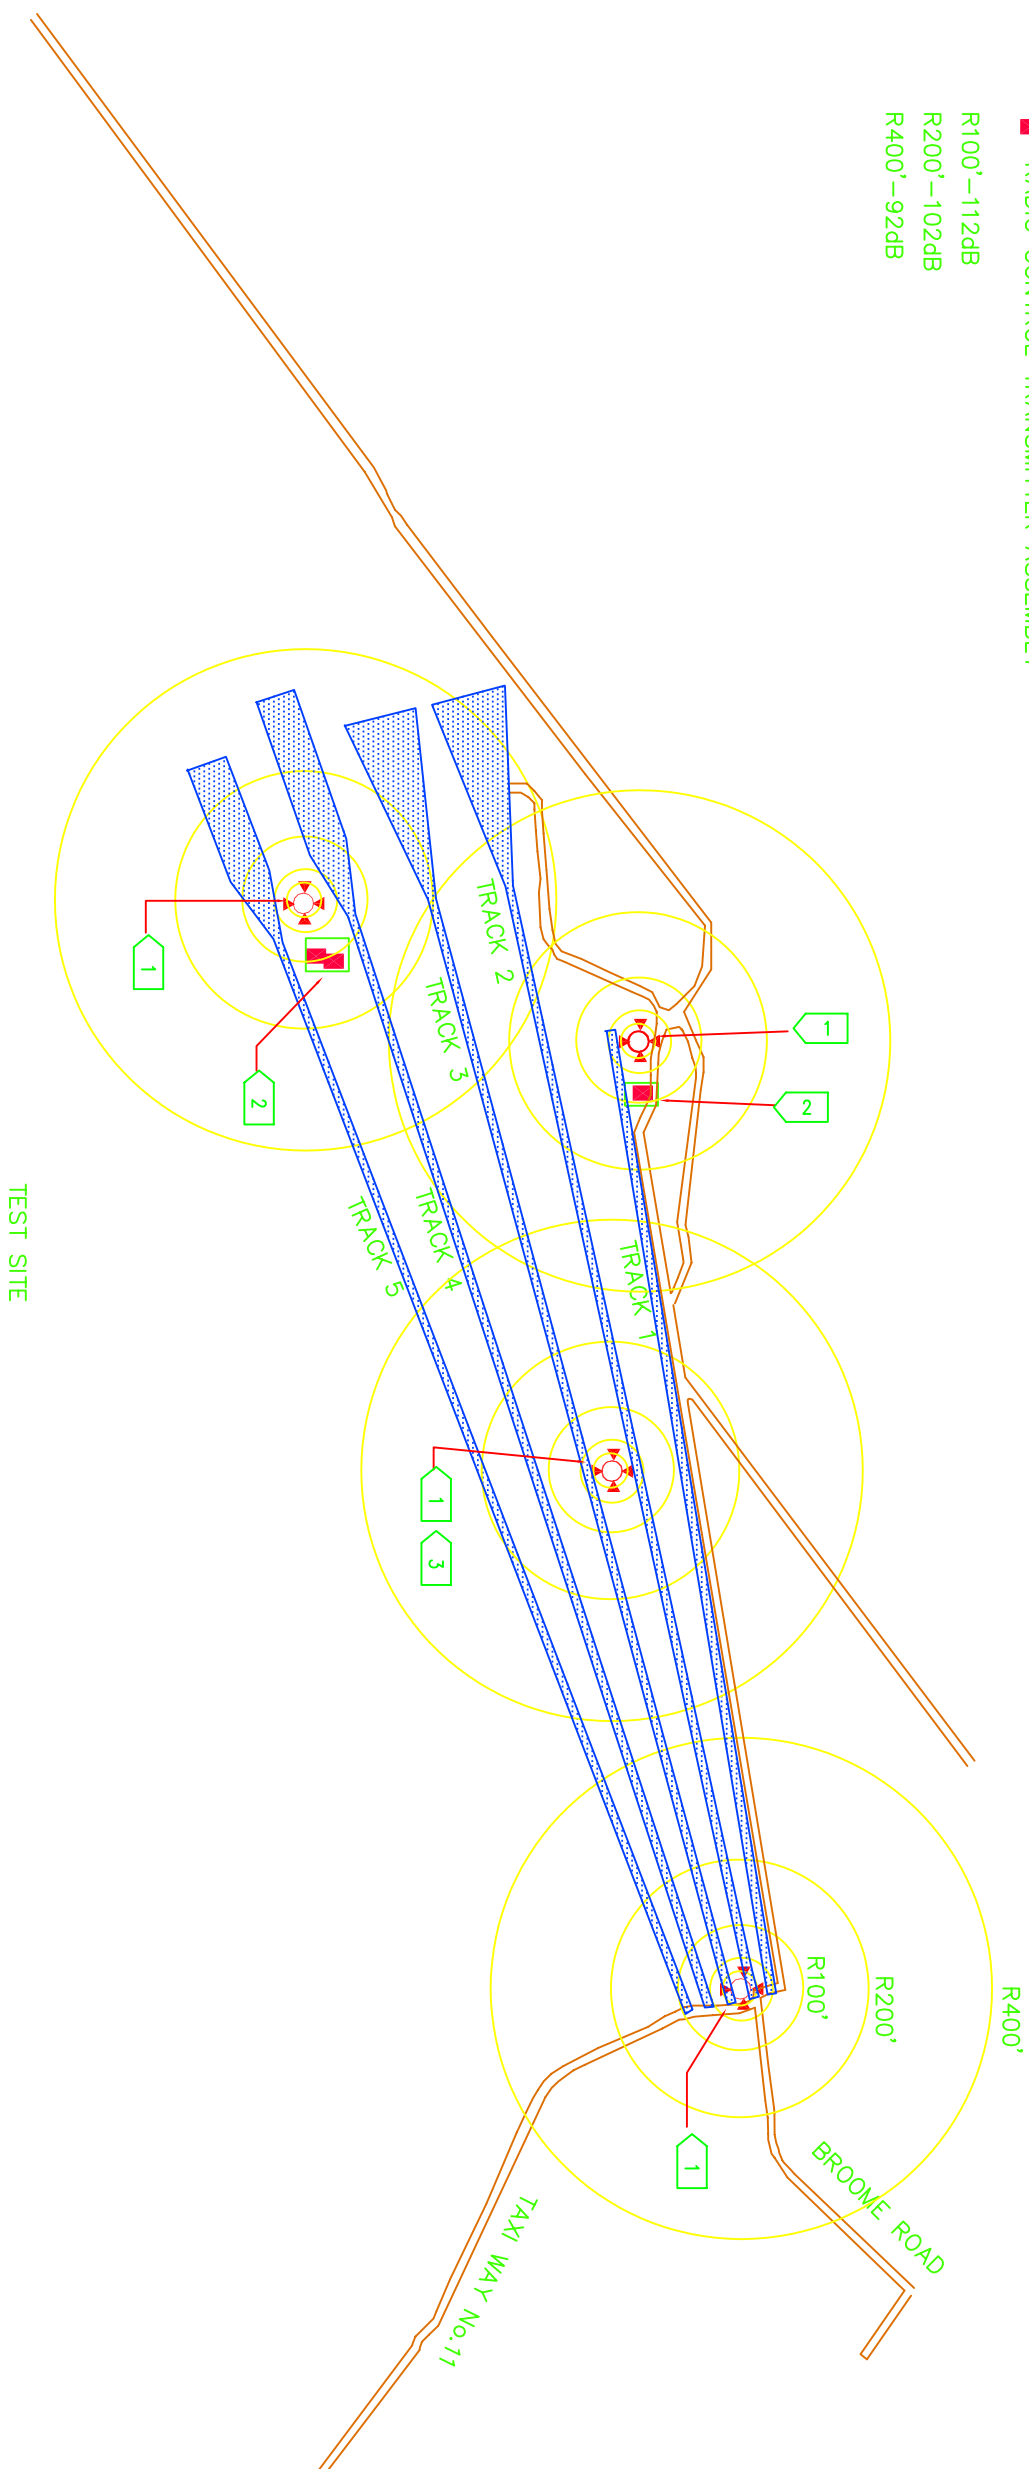

NOTES:

- 1 REPLACE SIREN-SPEAKER CONTROLLER, BATTERY UNIT AND ACCESSORIES ON POLE. SEE ATTACHED DOCUMENTS FOR DETAILS.
- 2 PROVIDE NEW REMOTE TERMINAL UNIT ASSEMBLY IN THE BUILDING INDICATED. SEE ATTACHED DOCUMENTS FOR DETAILS.
- 3 REPEATER UNIT TO BE ELIMINATED ON THE POLE INDICATED

SYMBOL	DESCRIPTION	DATE	APPR
REVISIONS			

DIR OF ENGINEERING
CIVIL/ARCH BR HD
MECH/ELEC BR HD
ENVIR BR HD
CERT ASBESTOS DSNR

DESIGNED BY: LAKEHURST	
DRAWN BY: SOE LYNN	
CHECKED BY:	
APPROVED - CUSTOMER	DATE
APPROVED - DEPUTY PW OFFICER	DATE

DEPARTMENT OF THE NAVY	NAVAL FACILITIES ENGINEERING COMMAND
NAVAL AIR ENGINEERING STATION LAKEHURST, NEW JERSEY	
PUBLIC WORKS DEPARTMENT	ENGINEERING DIVISION
<div>TEST TRACK</div> <div>NEW WORK</div>	

CODE ID NO 80091
CONST CONT NO
NAVFAC DRAWING NUMBER
SHEET 1 OF 1
LPW DRAWING NUMBER